


Existing Building Plan of Lzebra Girls College Course B.Sc ,B.A. run by Shreenath Edu. Society khasra. 55,56,91/1 situated at Rawat bhata Road Shivpura Kota

SHYAM NAGAR

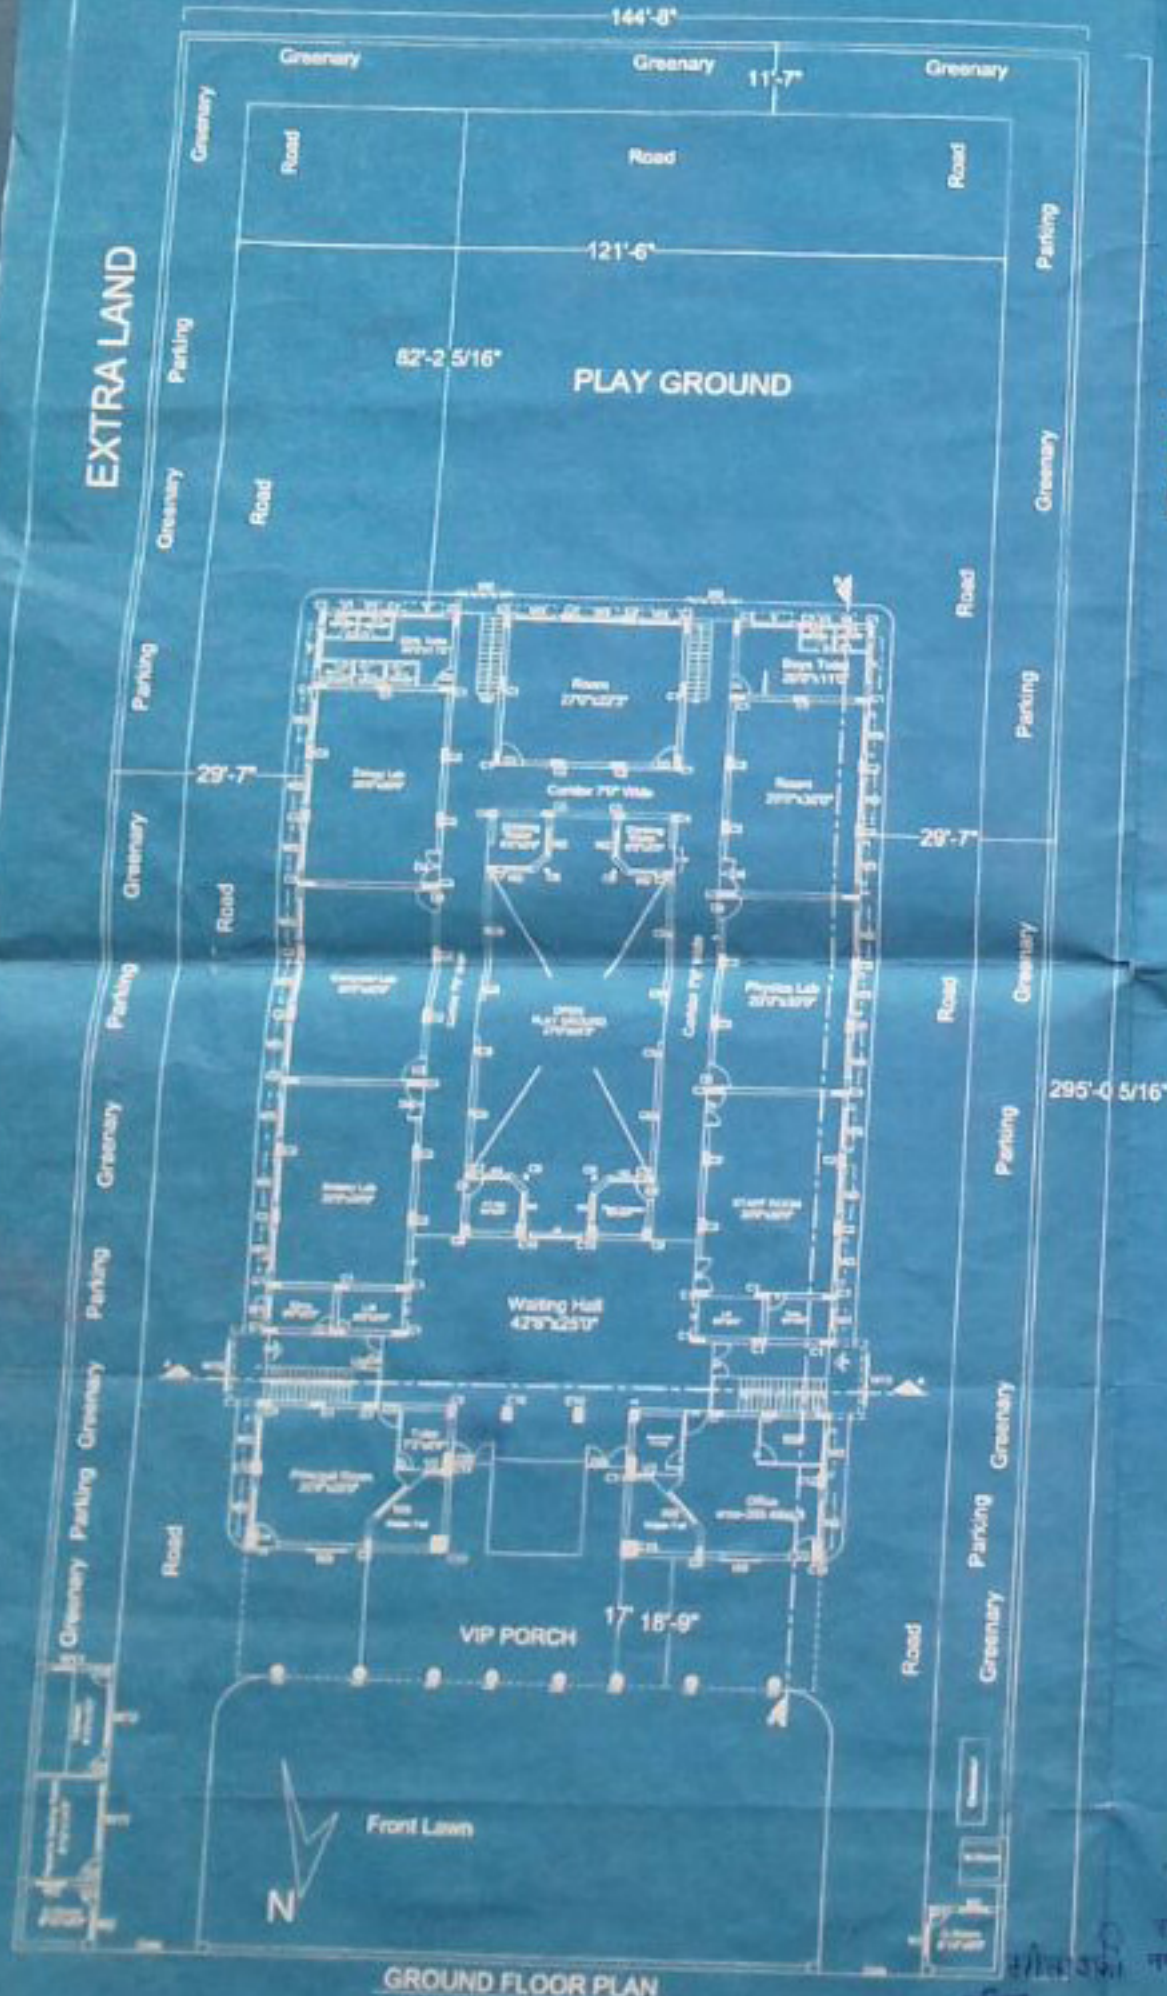


GROUND FLOOR PLAN


EXTRA LAND




WEST ELEVATION

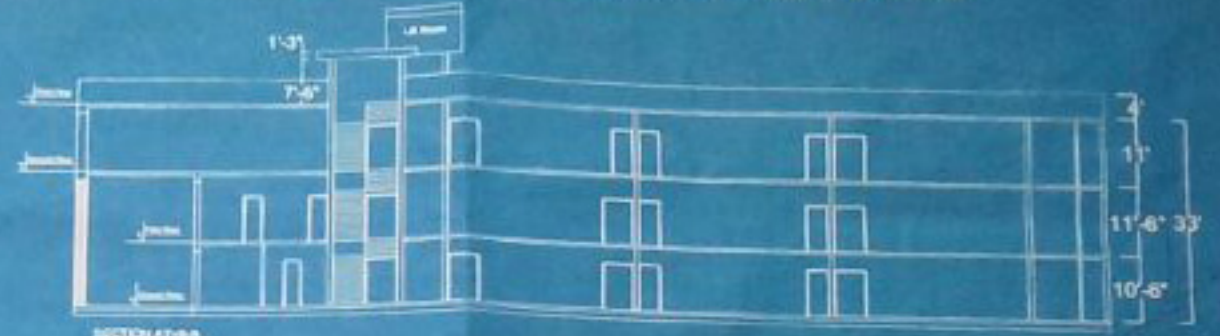


SECTION A-B

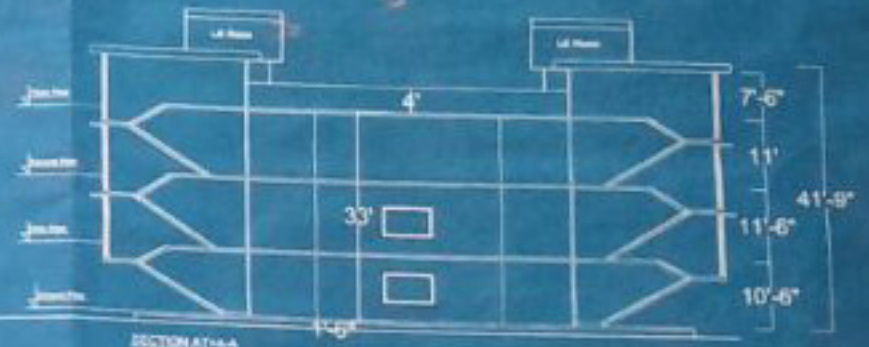

SECTION A-C

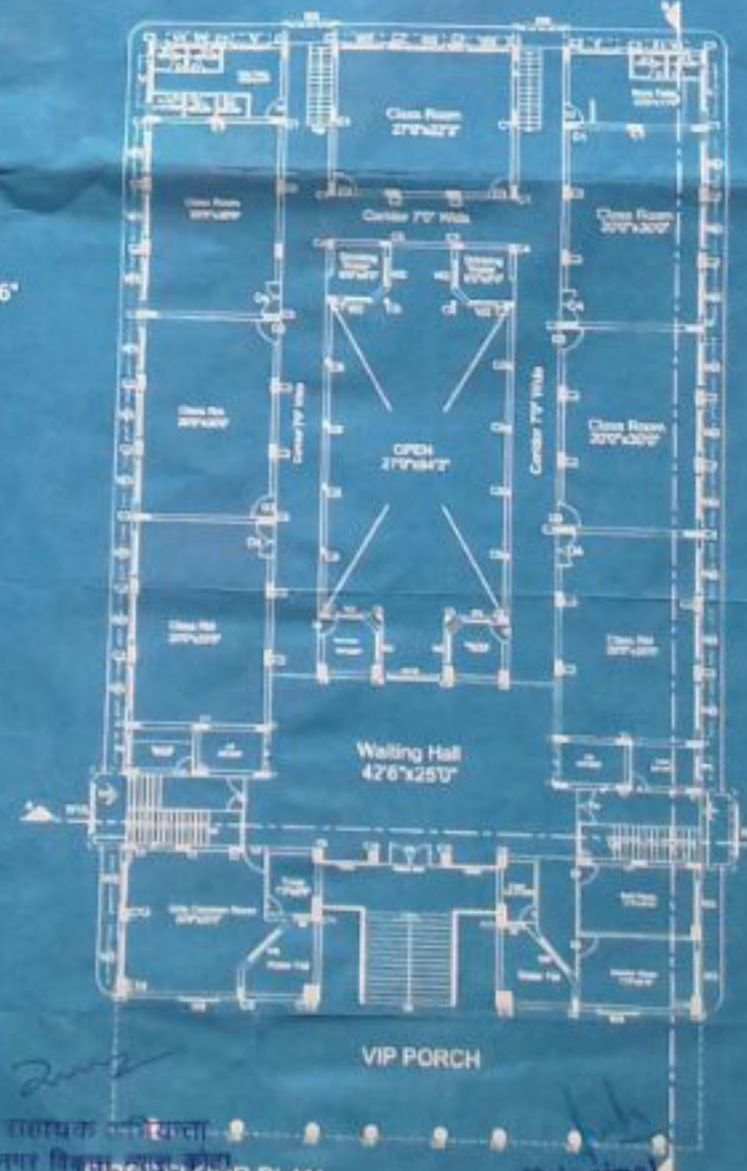

FIRST FLOOR PLAN

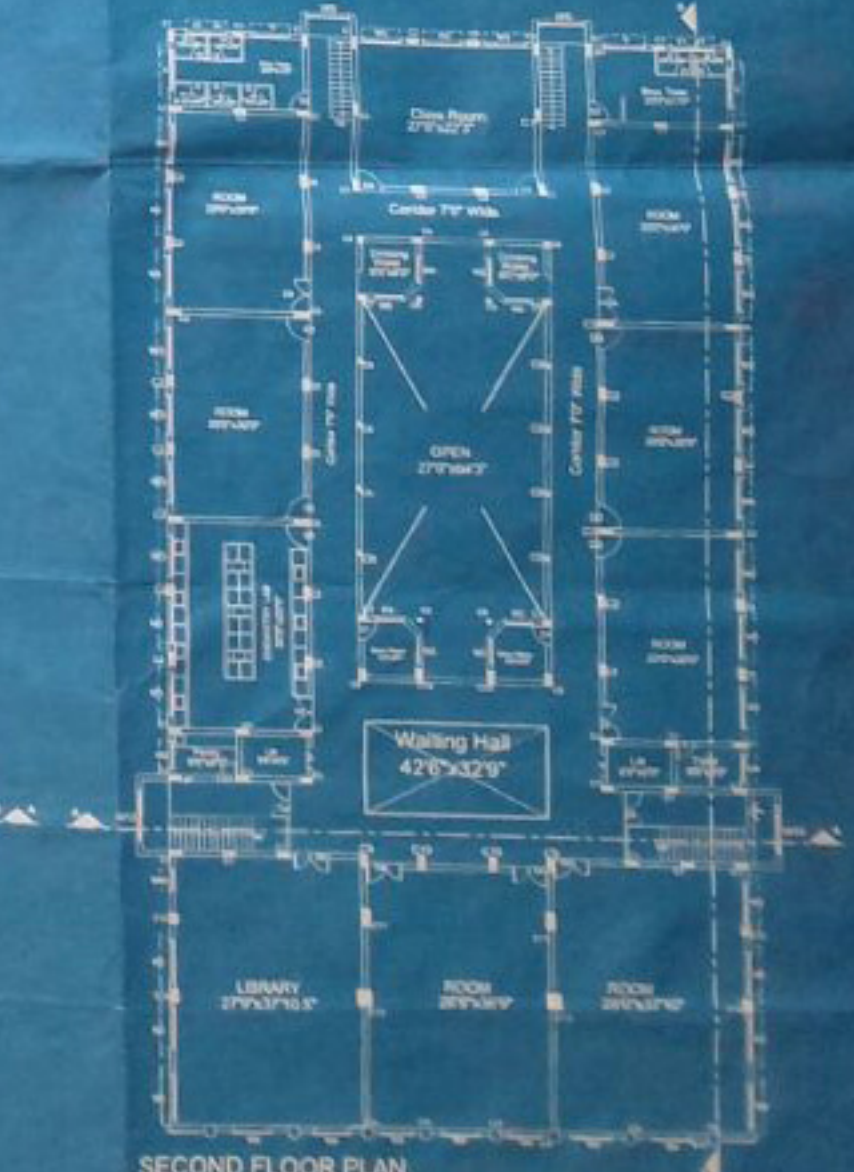

SECOND FLOOR PLAN

Principal
Lzebra Girls College, Kota
Main Street Shivpura, Kota

Total Land Area - 3983 Sqm.
Total Built up area Area - 3289.13 Sqmt.

ARCHITECT SIGNATURE & STAMP
COMPETENTIVE AUTHORITY SIGNATURE & STAMP
SOCIETY SIGNATURE & STAMP