



# Existing Building Plan of Lzebra Girls College (Multidisciplinary and Teachers Edu. Programme ITEP) run by Shreenath Edu. Society Khasra No. 55,56,57,91/1 situated at Rawatbhata Road, Shivpura, Kota

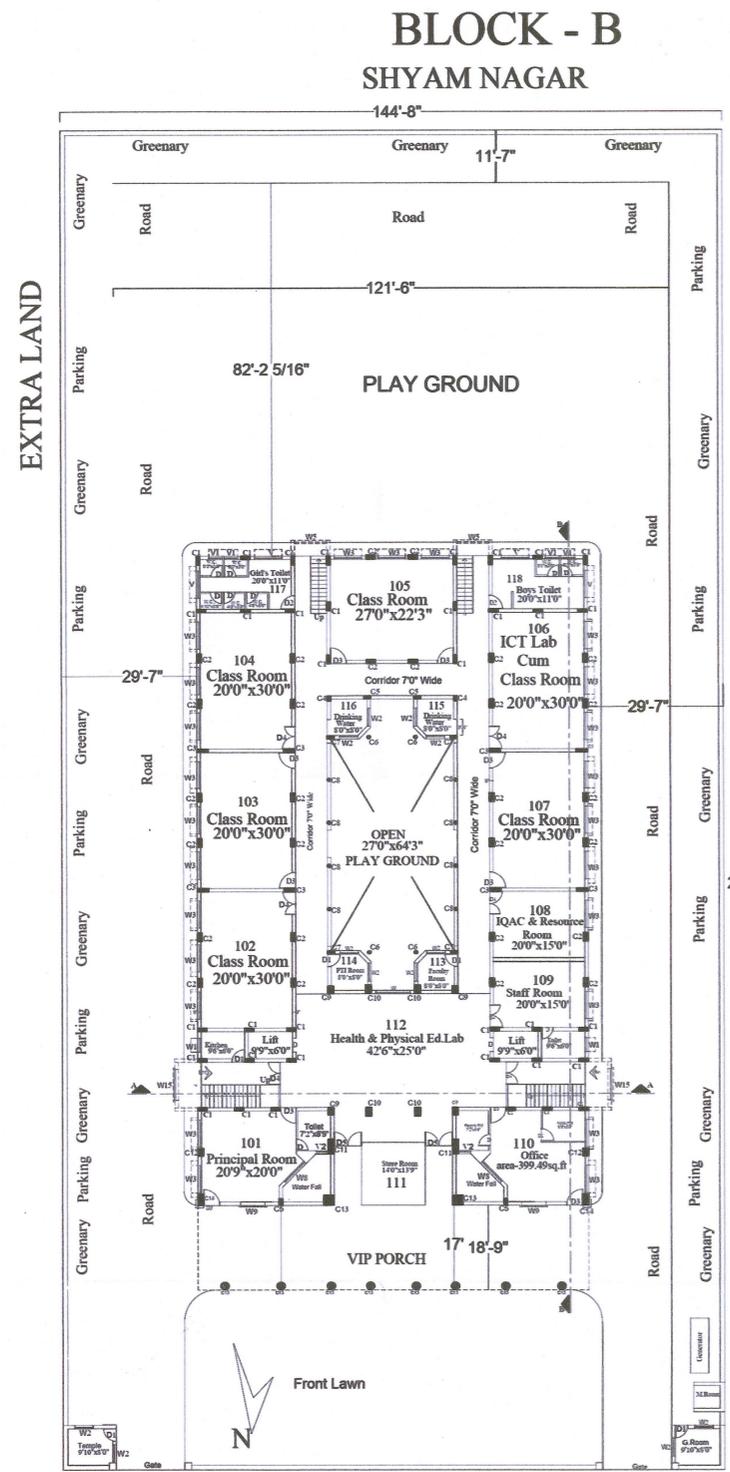


**GROUND FLOOR PLAN**  
Built up Area - 1096.37 Sq.mt.


Land Area Of Block B - 3982.13 Sqmt.  
Land Area Of Block C - 1556.66 Sqmt.  
Total Land Area - 5538.79 Sqmt.  
Built up area Area (Block-B & Block-C)-4814.32 Sqmt+432.0 Sqmt.  
Total Built up area Area - 5246.32 Sqmt.

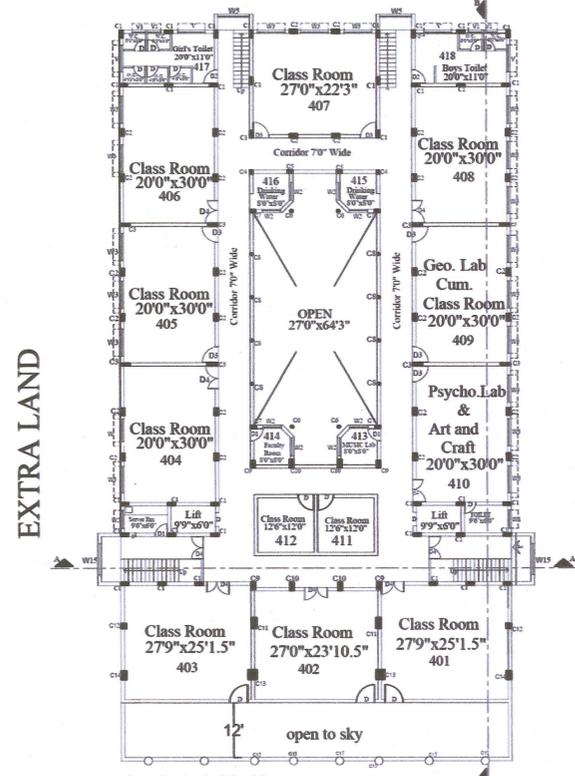


**THIRD FLOOR PLAN**  
Built up Area - 1327.21 Sq.mt.

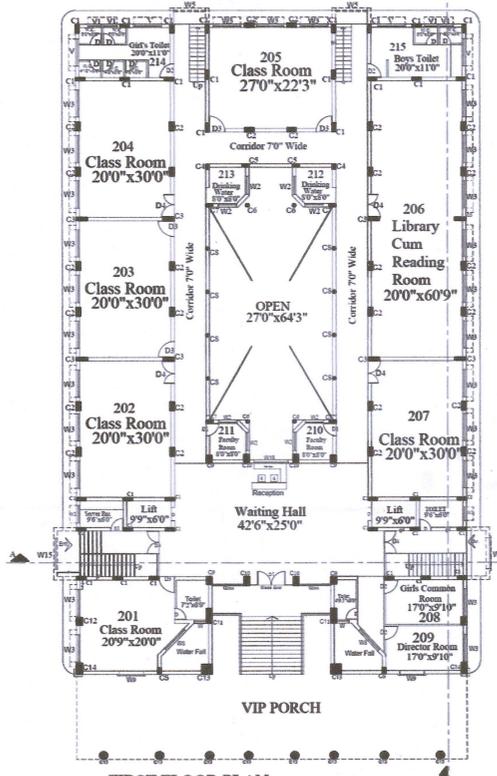

**FIRST FLOOR PLAN**  
Built up Area - 1096.37 Sq.mt.

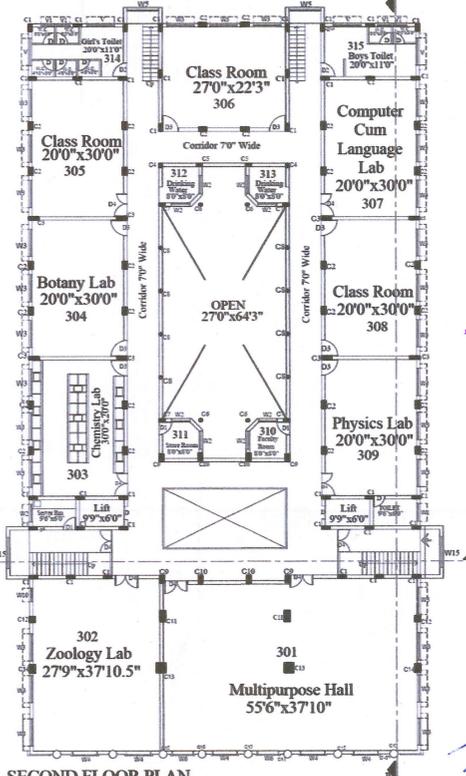

**SECOND FLOOR PLAN**  
Built up Area - 1294.37 Sq.mt.

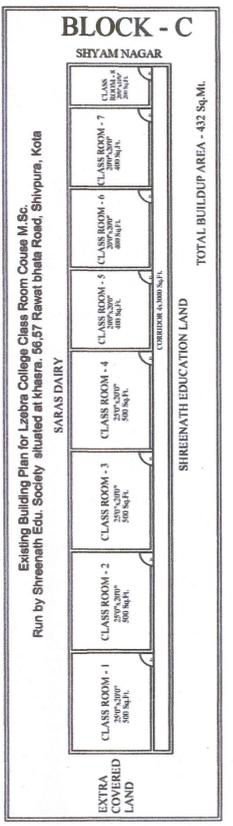

**BLOCK - C**  
SHYAM NAGAR  
TOTAL BUILDUP AREA - 432 Sq.Mt.

*अनुमोदित*  
श्रीमती एच.के.एम. सोहायणी  
कावाबाड़ी, कोटा

*B. Sharma*  
Principal  
Lzebra Girls College  
Kota

*JITENDRA SHARMA*  
A-CLASS APPROVED U.T.  
A-CLASS APPROVED N. INGAN  
AMIE/ANR/08/1610-DCV/171  
GOVT. APPROVED CAT-1-1/2021/APR/12

OWNER :- SHREENATH EDU. SOCIETY	TITLE :- SUBMISSION DRAWINGS
PROJECT :- Lzebra Girls College, 31, Sydney Street, Rawatbhata Road, Shivpura, Kota (Raj.)	ARCHITECT :-